


TOP VIEW

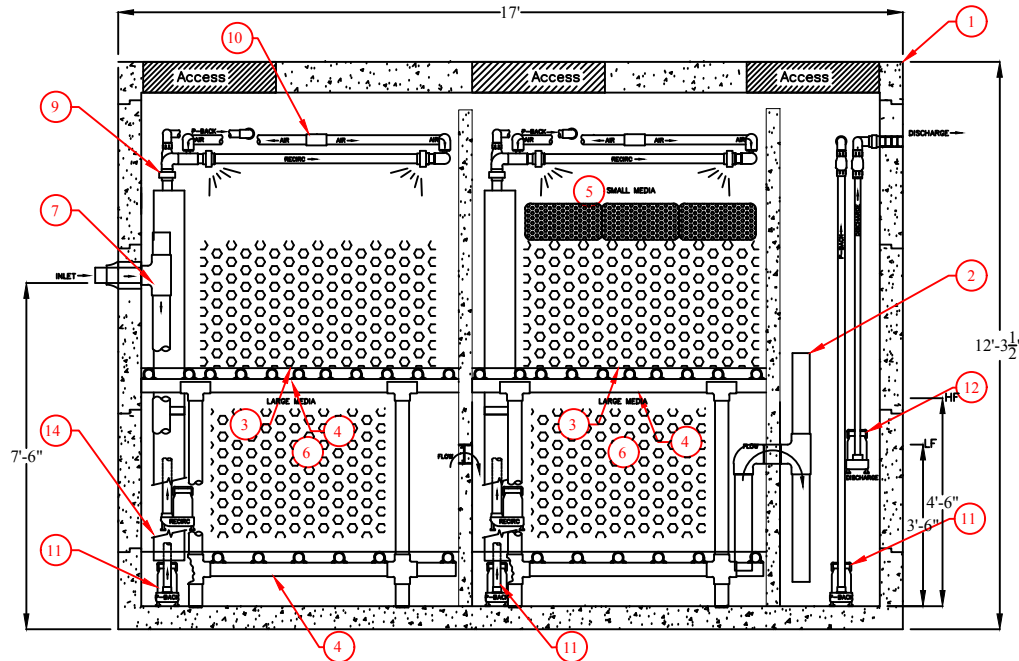

ELEVATION VIEW

FLOW →

14	2	#####	Pump Back Chute Assembly
13	2	#####	Pump Chute Assembly
12	1	#####	Duel Discharge Pump Assembly
11	3	#####	Pump Back Pump
10	2	#####	Blaster Air Header Assembly
9	2	#####	Blaster Assembly
8	2	#####	Recirc Pump
7	1	#####	Inlet Piping Assembly
6	2	#####	Large Media
5	2	#####	Small Media
4	4	#####	Support Structure
3	2	#####	Screening Assembly
2	1	#####	Interior Piping Assembly
1	1	#####	8000 Gal. Concrete Tank

ITEM	QTY.	PART NO.	DESCRIPTION
			DES. BY: DRR
			DR. BY: JSC
			CK. BY: WDR

**SeptiTech**<sup>®</sup>  
a subsidiary of Bio-Microbics, Inc.

PROJECT NO.:

STAAR 4.5  
TOTAL TANK LAYOUT

DATE:	03/04/02	DWG. NO.:	
SCALE:	1/4"=1'-0"	REV.:	1